


FLOOR DOOR

Side B	Side C	Side D	VERSION	H LIGHT	H FRAME	WINDOW	GLASS	ACCESSORIES	C1	C2	PM	PE
		1 2 3	Not Supplied by EP	2000	2140					X		

C1 = Enabling key for the floor button pad (single insertion) C2 = Enabling key for the floor button pad (double insertion) PM = Button pad on the wall PE = Outside lock and button pad

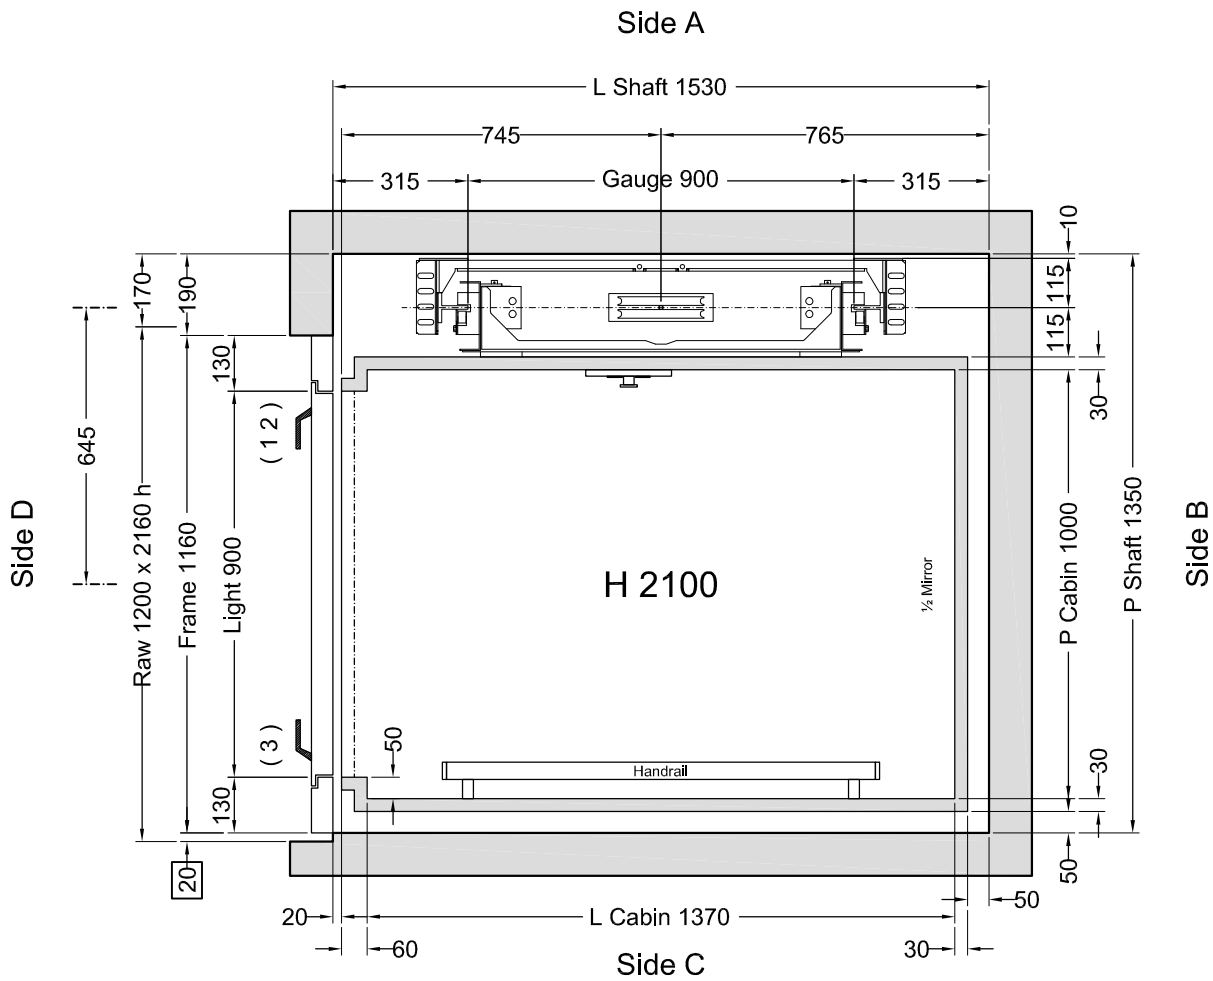

**Automatic
Control 2010
0,30 m/s**



Stops: 3 - Doors: 3

Shaft in **Masonry (Muratura)**


Customer own flooring: Dimensions **1400 (L) x 1000 (P)** thks **20 mm** Weight: **24 kg**

ORDER 86822 - Brisbane	Description	Designer	Date	Final Design Drawings	
				SHEET 1/2	SHEET DIMENS. A3
ORDER NUMBER PS1089	P:2.	L.Del Bianco	1° STESURA 30/07/12		SCALE 1:12.5
		Final Design Drawings L.Del Bianco			CAPACITY
				300 kg	AREA m ² 1,37

ACCESSORI:

- Chiave abilitazione pulsantiera cabina a doppia estrazione
- Guide in barre da 2,5 m
- Pompa a mano
- Pressostato con segnalazione di sovraccarico
- Doppia velocità
- Ritorno al piano 2 con tempo regolabile
- Dispositivo falsa testata
- Maniglie CASPIM
- Telefono
- Fotocellula tutta parete
- Comando automatico al pian

Comando automatico al pian

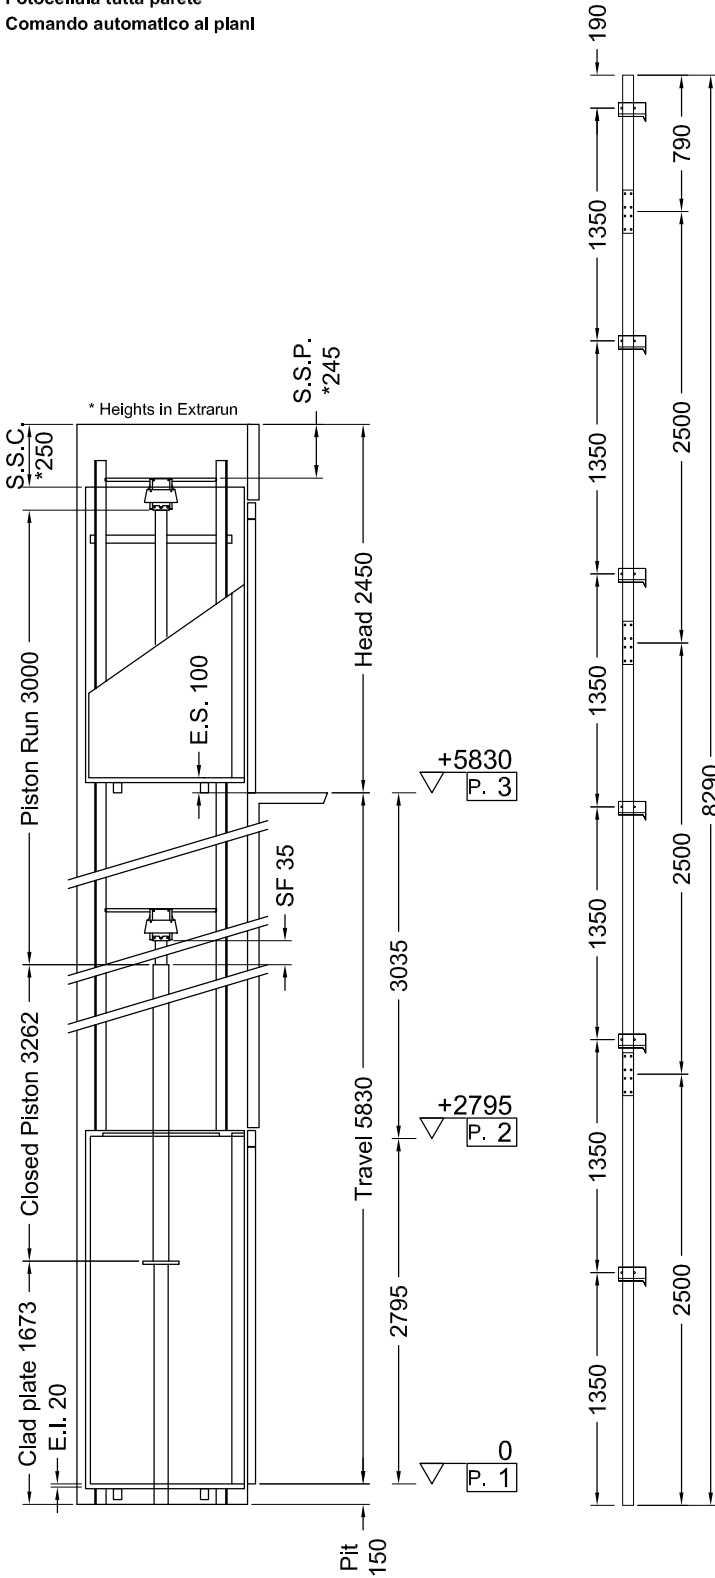

Indirect Installation		Speed 0,3 m/s	10/09/12 17.20 (V.2752)		
THRUST DURING NORMAL OPERATION			THRUST OF SAFETY DEVICE INTERVENT.		
P	(N)	10634	P	(N)	579
N	(N)	749	N	(N)	7259
F1	(N)	1531	F1	(N)	2552
F2	(N)	399	F2	(N)	665



MACHINERY LOCATION			
At floor	1	Length of the hose travel	2000 (mm)
Cables enter in shaft: Side	A		

CABIN		CABIN ACCESSORIES	
Panels	Similinox F12PPS	½ Mirror	Side B
Finishes	Inox BA (Lucido)	Handrail	ALLUMINIO, Side C
Oper. panel	VERTICAL		
Floor	By Customer		
Roof	LABIRINT - Bianco A1		

OTHER ACCESSORIES
<ul style="list-style-type: none"> Enabling key for the cabin button pad, double insertion Guides dimension 2.5 m Manual pump Manostat with overweight signal Double speed Return to Level 2 after adjustable time False head device Handles CASPIM Telephone Full height Infra-red curtain Automatic call to floors

The approval of this plan serves also as confirmation of delivery of the masonry manual rev.3.

		Final Design Drawings L. Del Bianco	1° STESURA 30/07/12
		Final Design Drawings	
		SCALE OUT OF SCALE	SHEET 2/2